


North Side Repair 1



Proposed Scope Of Work

North Side Repair 2

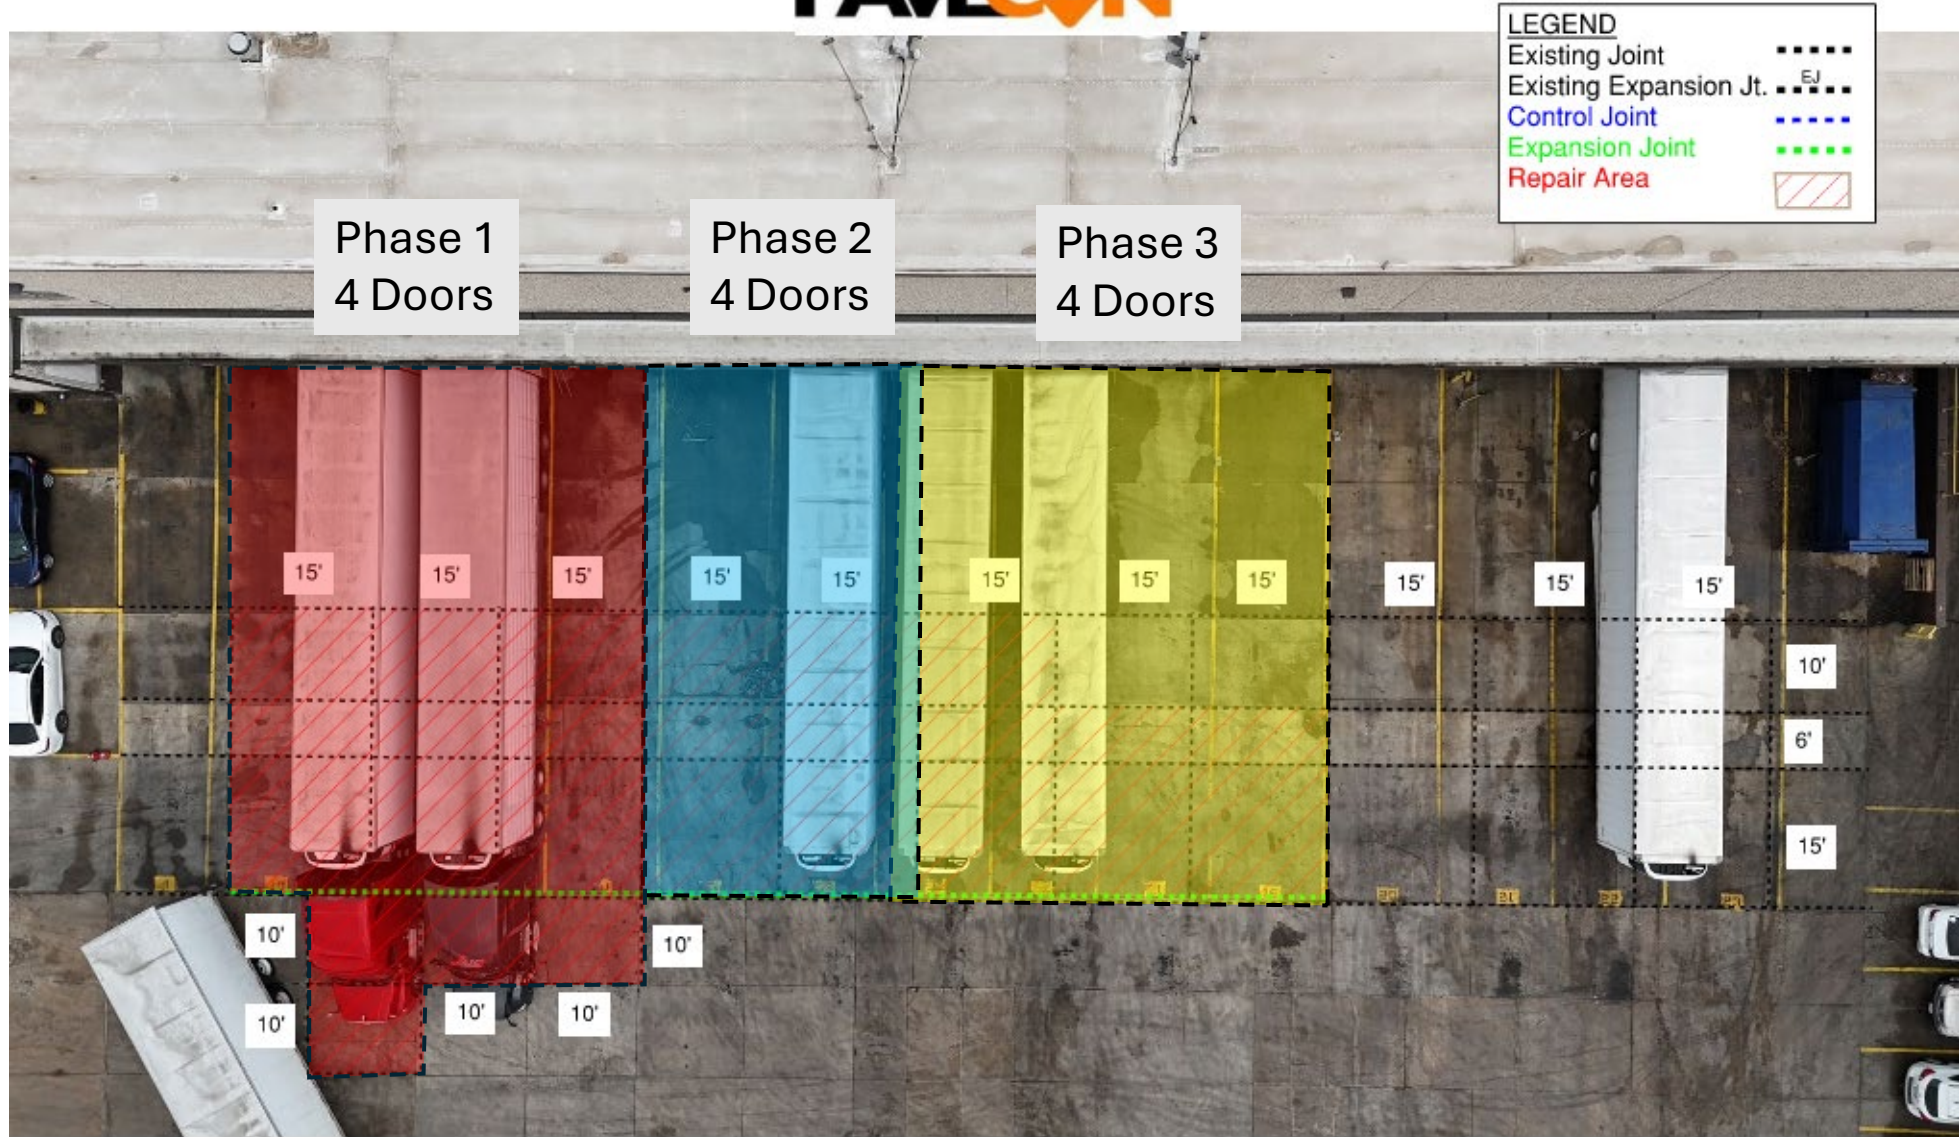

Phase 4

4 Doors

LEGEND

Existing Joint

Existing Expansion Jt. EJ

Control Joint

Expansion Joint

Repair Area

